


Appendix J: ALTERNATIVE LAYOUT PLAN

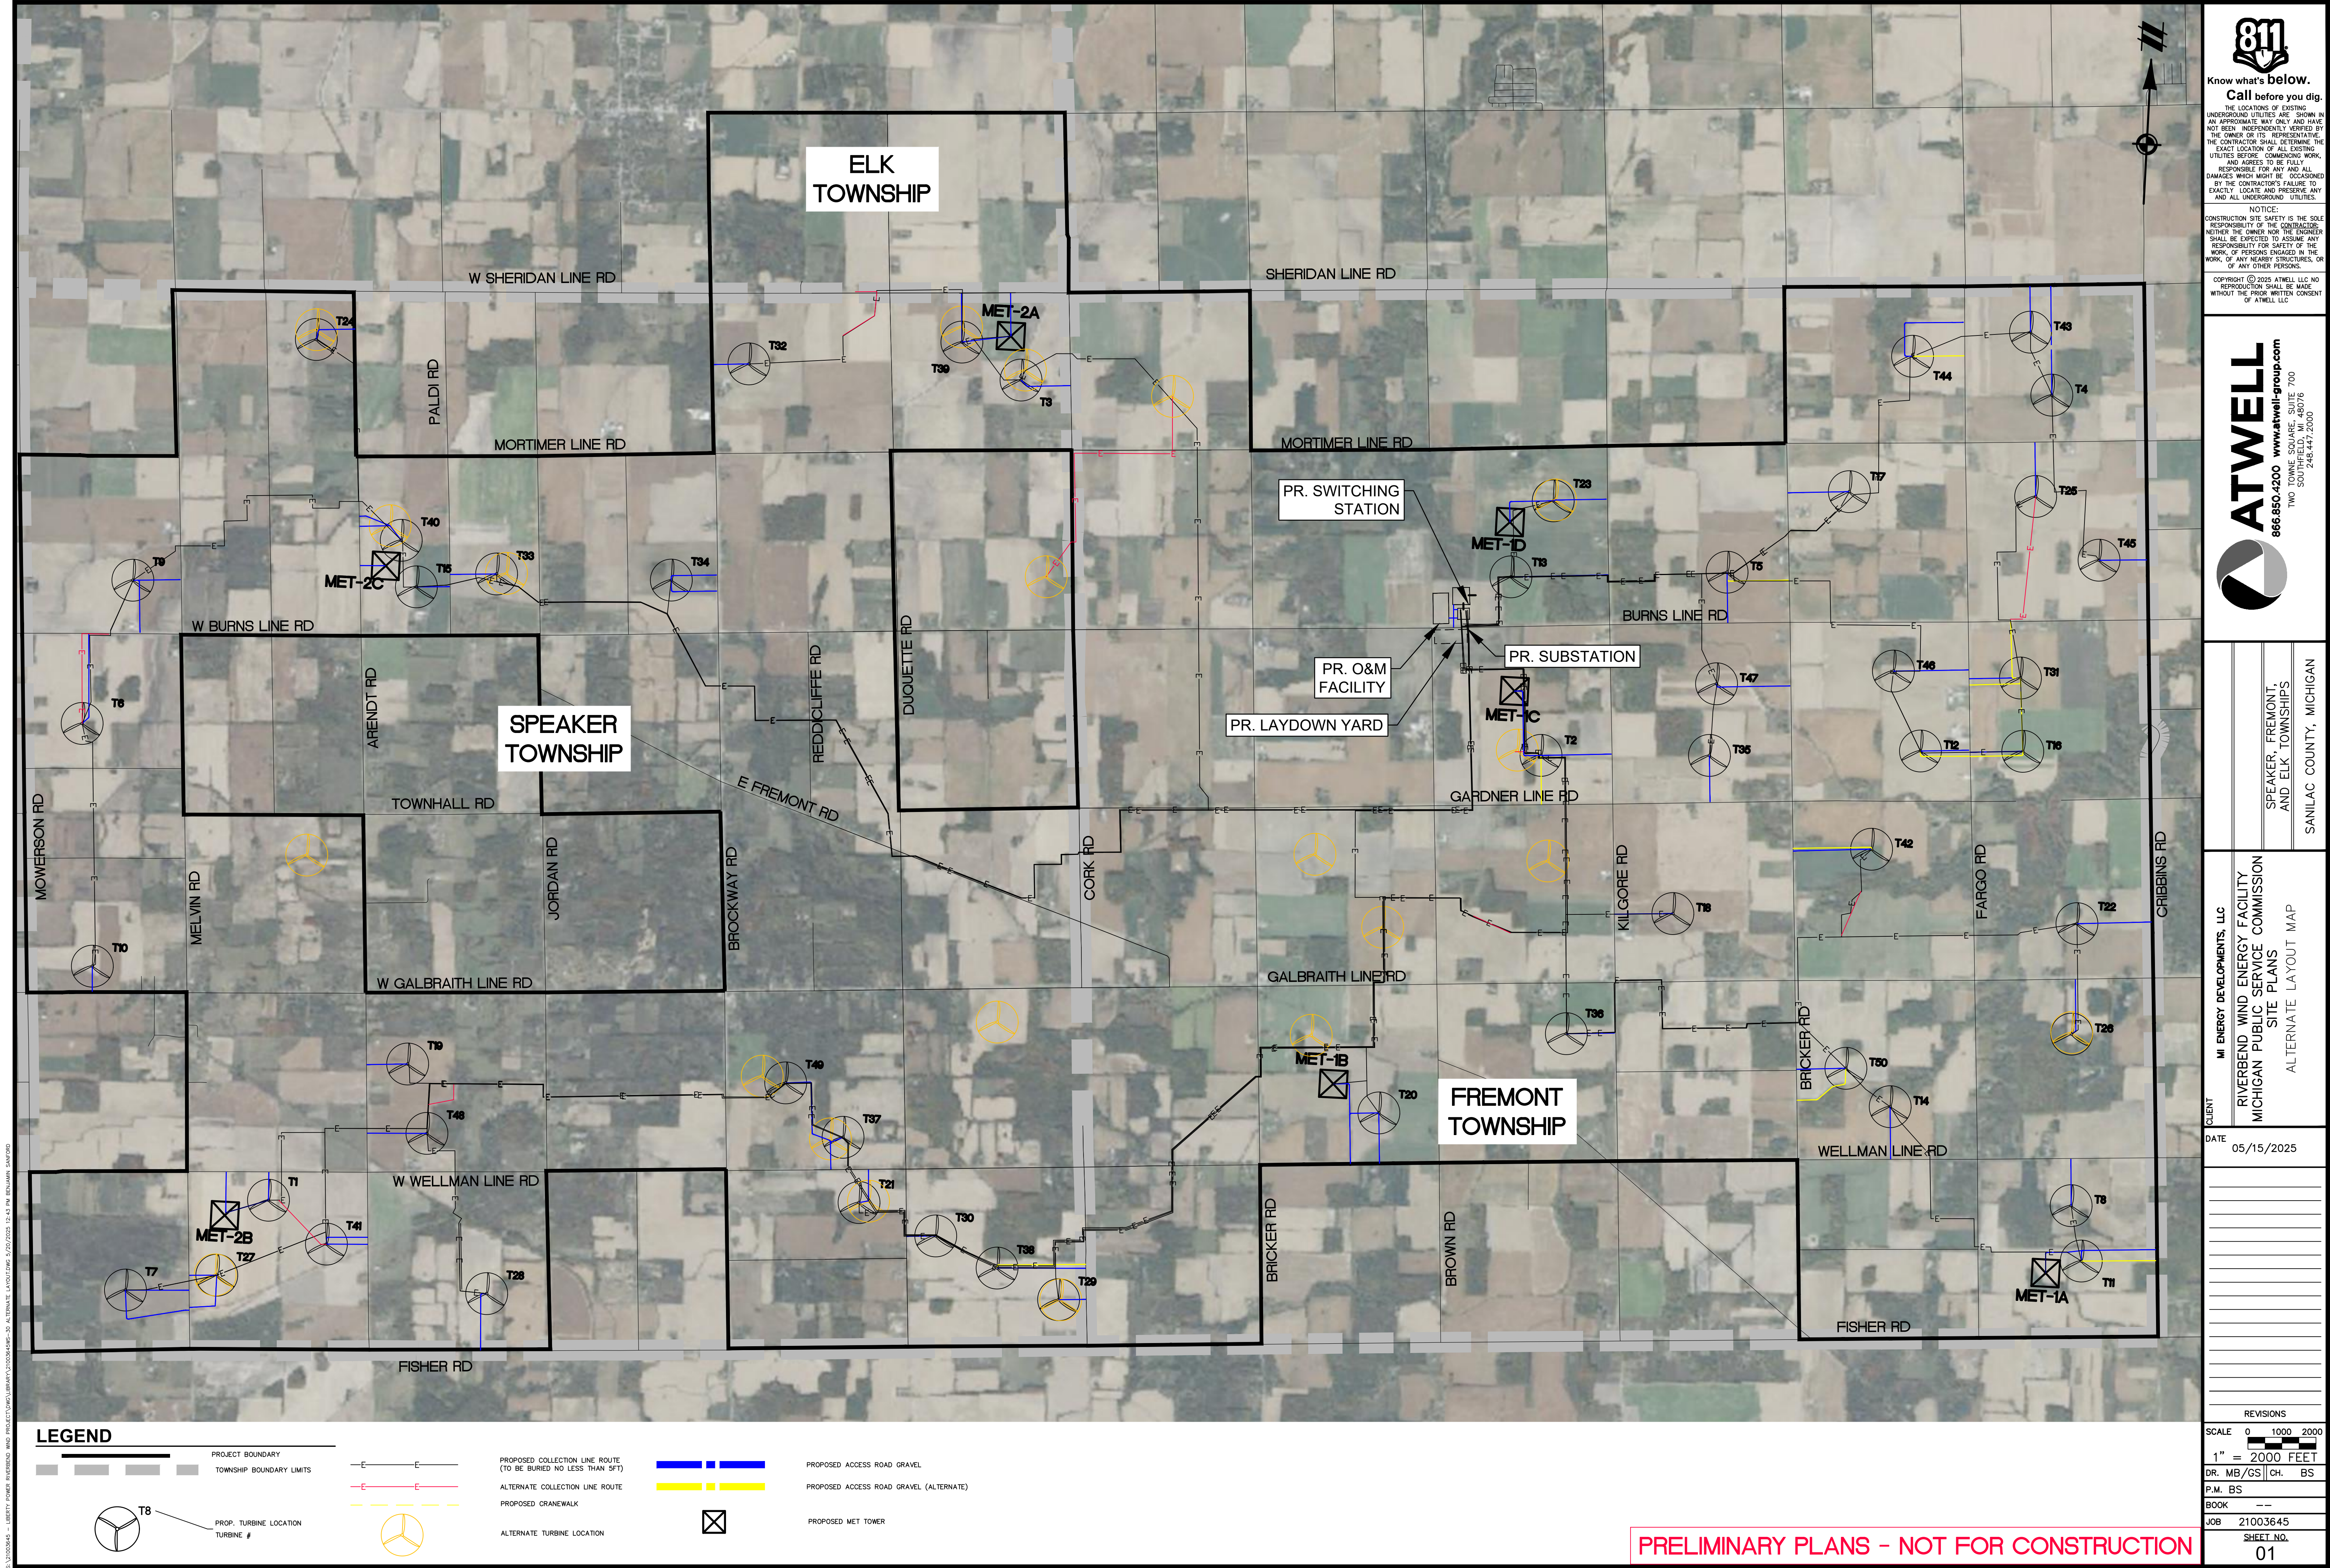

811
Know what's below.
Call before you dig.

THE LOCATIONS OF EXISTING UNDERGROUND UTILITIES ARE SHOWN IN AN APPROXIMATE WAY ONLY AND HAVE NOT BEEN INDEPENDENTLY VERIFIED BY THE OWNER OR ITS REPRESENTATIVE. THE CONTRACTOR SHALL DETERMINE THE EXACT LOCATION OF ALL EXISTING UTILITIES BEFORE COMMENCING WORK, AND AGREE TO BE FULLY RESPONSIBLE FOR ANY AND ALL DAMAGES WHICH MIGHT BE OCCASIONED BY THE CONTRACTOR'S FAILURE TO EXACTLY LOCATE AND PRESERVE ANY AND ALL UNDERGROUND UTILITIES.

NOTICE: CONSTRUCTION SITE SAFETY IS THE SOLE RESPONSIBILITY OF THE CONTRACTOR. NEITHER THE OWNER NOR THE ENGINEER SHALL BE EXPECTED TO ASSUME ANY RESPONSIBILITY FOR SAFETY OF THE WORK, OF PERSONS ENGAGED IN THE WORK, OF ANY NEARBY STRUCTURES, OR OF ANY OTHER PERSONS.

COPYRIGHT © 2025 ATWELL, LLC. NO REPRODUCTION SHALL BE MADE WITHOUT THE PRIOR WRITTEN CONSENT OF ATWELL, LLC.

ATWELL
866.850.4200 www.atwell-group.com
TWO TOWNE SQUARE, SUITE 700
SOUTHFIELD, MI 48076
248.447.2600

CLIENT
M ENERGY DEVELOPMENTS, LLC
RIVERBEND WIND ENERGY FACILITY
MICHIGAN PUBLIC SERVICE COMMISSION
SITE PLANS
ALTERNATE LAYOUT MAP

DATE
05/15/2025

REVISIONS
SCALE 0 1000 2000 1" = 2000 FEET DR. MB/GS CH. BS P.M. BS BOOK -- JOB 21003645 SHEET NO. 01

CAD FILE: S:\21003645 - LIBERTY POWER RIVERBEND WIND PROJECT\DWG\LIBRARY\21003645WS-30 ALTERNATE LAYOUT